


总图 GENERAL PLAN	建筑 ARCHITECTURE
结构 STRUCTURE	给排水 PLUMBING
电气 ELECTRICAL	暖通空调 MECHANICAL
电讯 TELECOM	

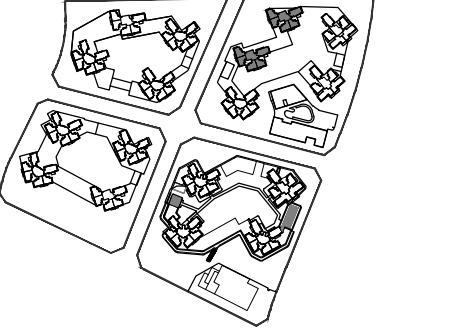

周颀 周颀

校对人 CHECKED 黄志平

专业负责人 CHIEF 周颀

专业审核人 APPROVED 张汉君

专业审定人 AUTHORIZED 魏雅丽

项目建筑师 SCHEME CHIEF 魏雅丽

项目负责人 SCHEME CHIEF 魏雅丽

执行项目经理 PROJECT EXECUTIVE 熊桂林

项目设计号 DESIGN NO. S23-SZ0006

建设单位 CLIENT 深圳市润宏房地产有限公司

项目名称 PROJECT NAME 润雅园

子项名称 SUB-PROJECT NAME 通用图

图纸名称 DRAWING TITLE 核增建筑面积专篇九 (2栋A、B座三十四层避难层平面图)

设计阶段 JOB STAGE 施工图 (W)

专业 DISCIPLINE 建筑 (A)


图号 DRAWING NO. T-AW-01009

日期 DATE 20230910

版修号 REV. NO. R1

目录序号 NUMBER

避难层剖面示意图 1:100

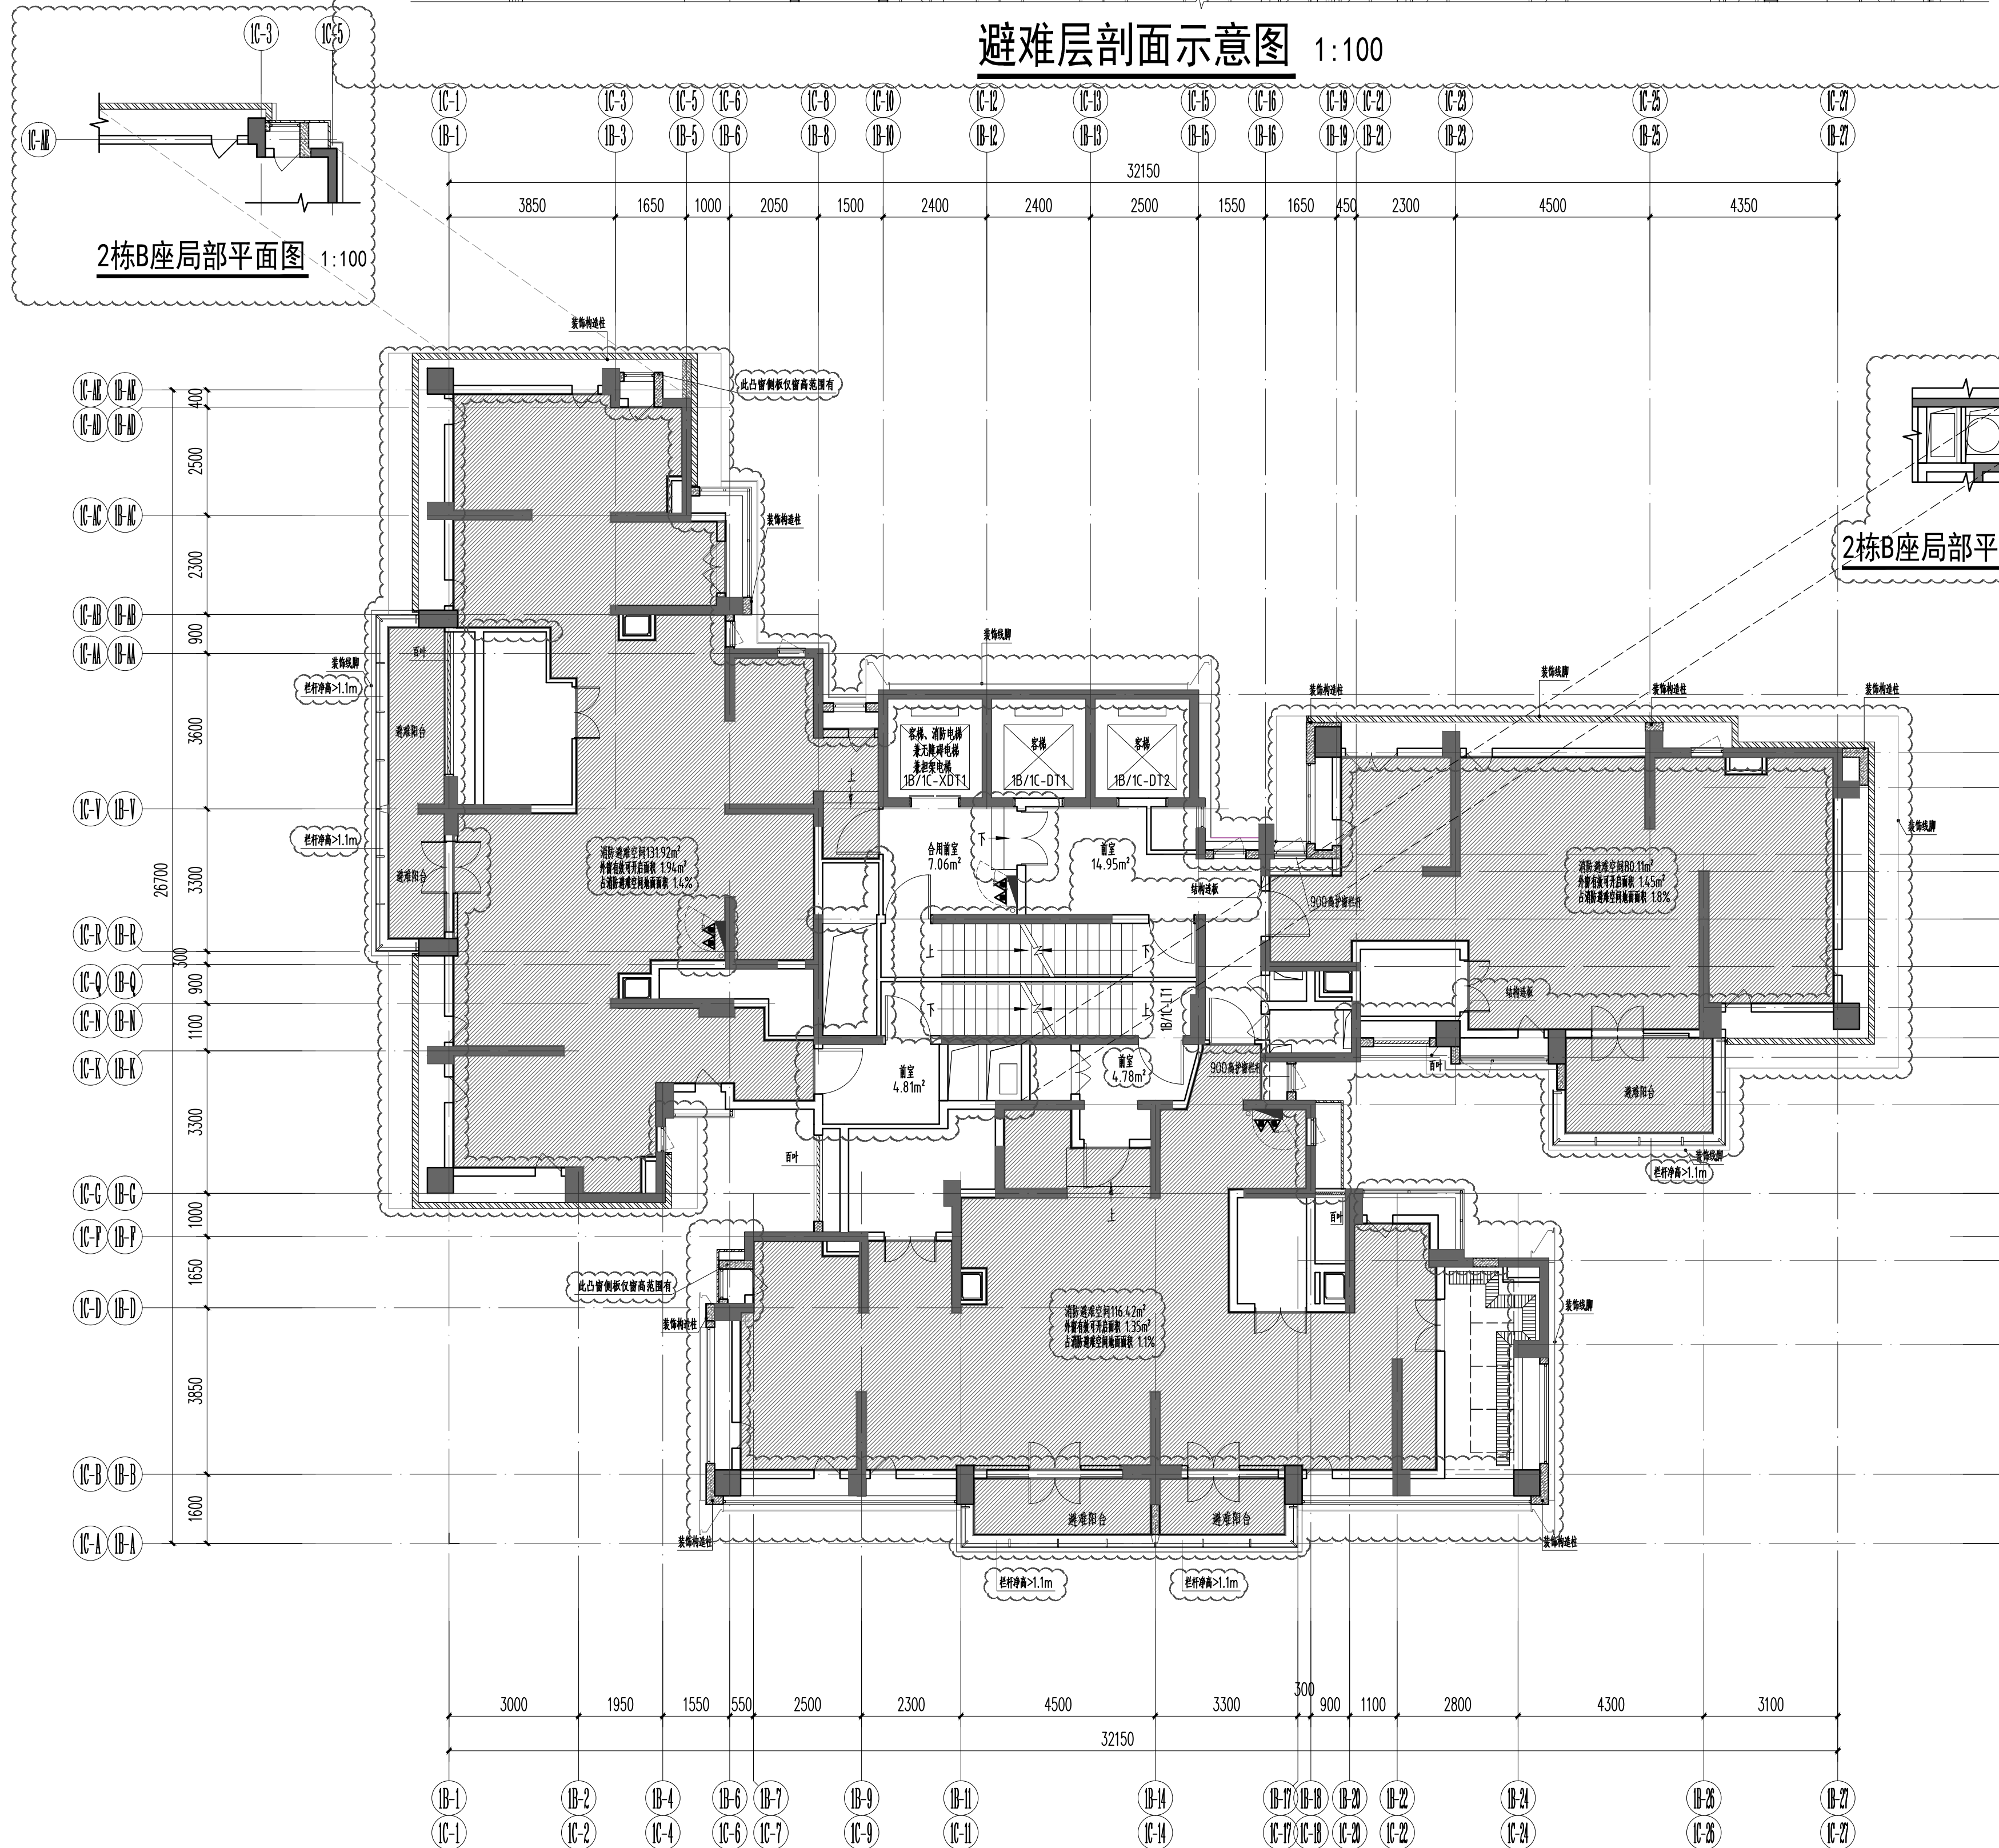

2栋B座局部平面图 1:100

2栋B座局部平面图 1:100

避难层图例示意

核增建筑面积专篇九 (2栋A、B座三十四层避难层平面图) 1:100

避难空间建筑面积: 328.45m<sup>2</sup>

注: 本次修改仅限于云线圈注部分

注册专用章 STAMP OF REGISTERED 出图专用章 STAMP OF ARCHITECTURAL DESIGN

警告及说明 WARNING AND NOTES:  
1. 本图须由设计人签字盖章, 并经项目负责人审核后, 方可用于施工。  
This drawing must be signed and stamped by the designer, and approved and authorized by the project manager, before being used for construction.  
2. 本图须由设计人签字盖章, 并经项目负责人审核后, 方可用于施工。  
This drawing must be signed and stamped by the designer, and approved and authorized by the project manager, before being used for construction.  
3. 不可拆图 (含CAD文件), 如有拆图, 概不负责。  
Do not tear the drawing (including CAD files). If there is any tearing, the designer will not be responsible for it.