

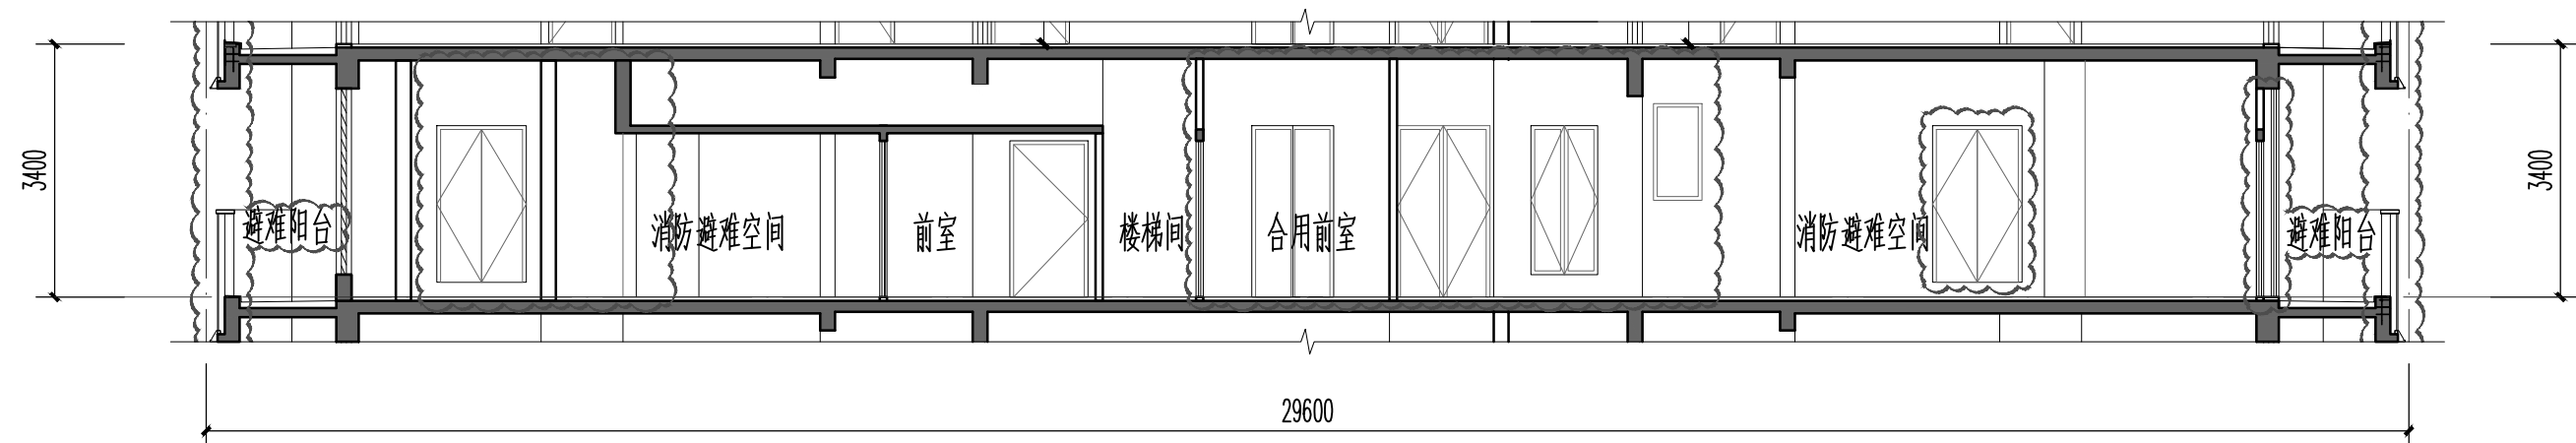


**警告及说明 WARNING AND NOTES:**

1. 本套图纸须签字盖章并经国家有关部门批准方可施工！  
This drawing can not be used for construction unless signed and sealed and approved and authorized by government!
2. 本套图纸版权归筑博设计股份有限公司所有，如有疑问请咨询。  
Copyright of this drawing is reserved by zhubo design Co., LTD. Contact us if you have any question.
3. 不可按图纸（含CAD文件）量取尺寸，所有尺寸均须通过放样确定。未经许可不得复制、传播、复制或修改本文件及资料。  
Do not scale from drawing(including CAD files). All dimensions must be verified on site.No disclosure, dissemination or duplication of any content in this document is allowed without prior consent.

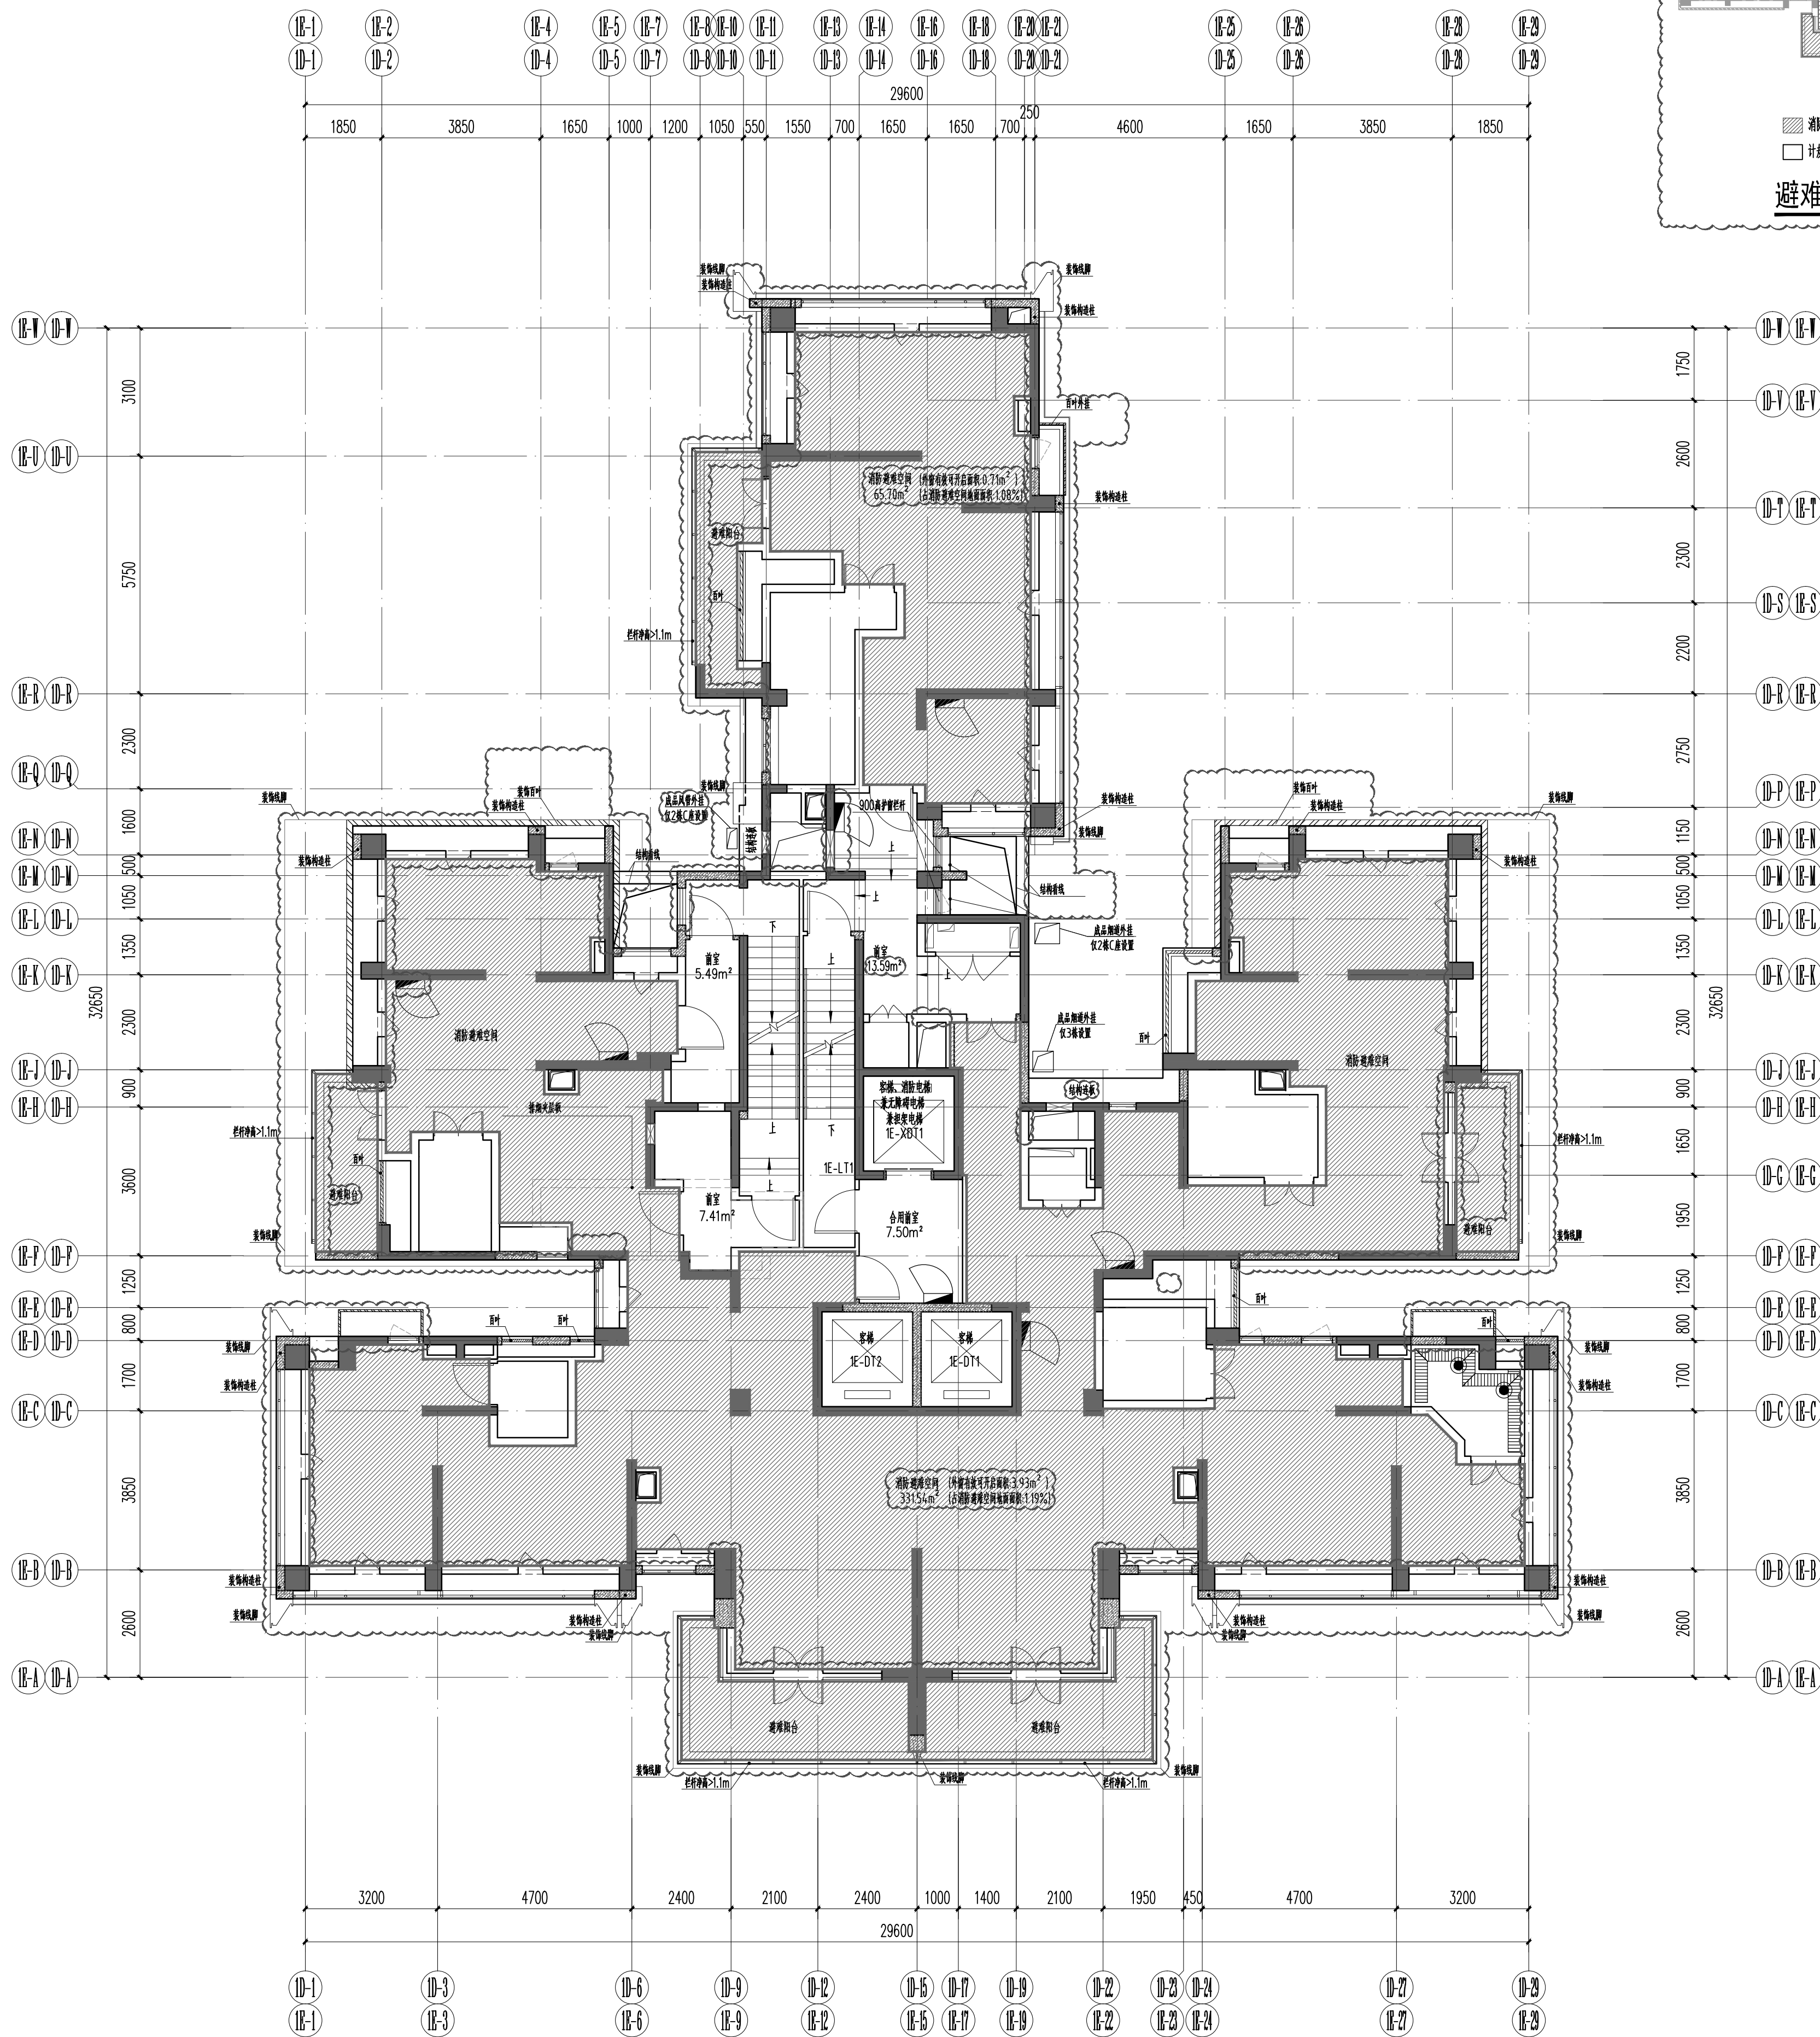

避难层剖面示意

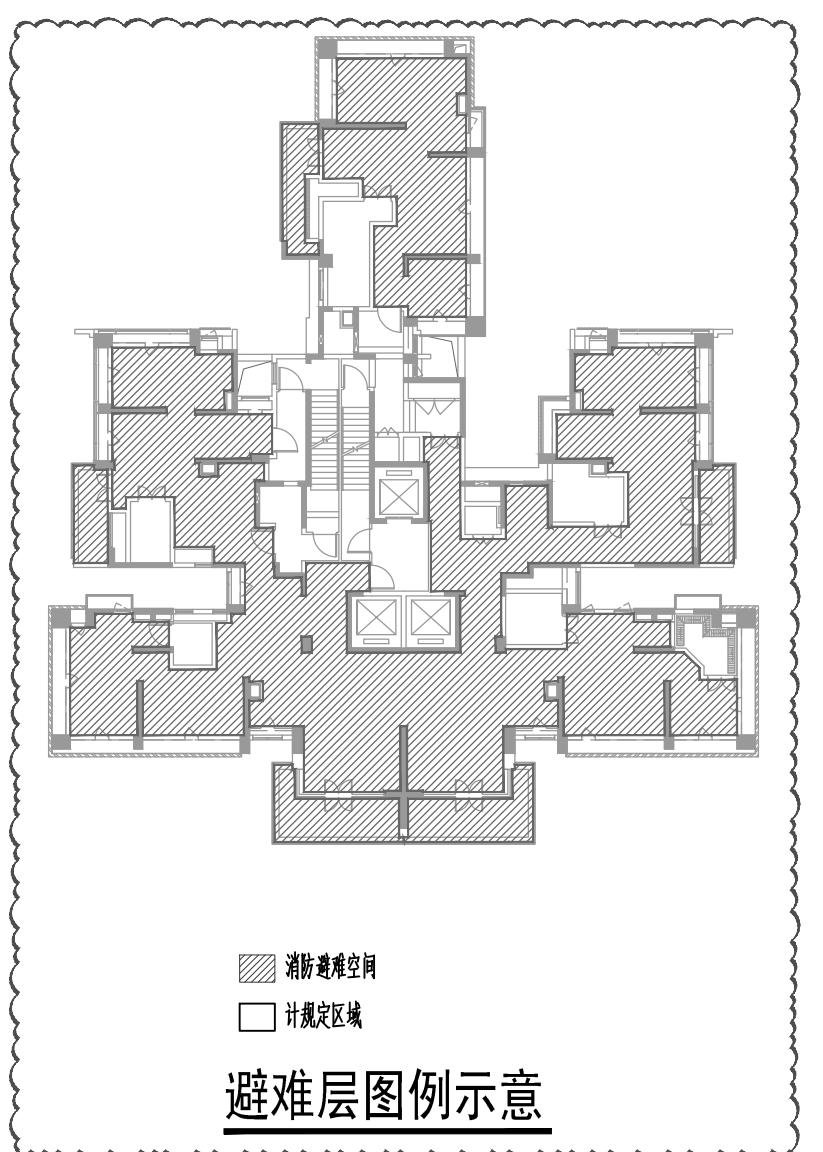

核增建筑面积专篇十一（2栋C座、3栋三十四层避难层平面图） 1:100

避难空间规模面积: 397.24m<sup>2</sup>

注册专用章  
DRAWING NO. 7-AM-010111  
出图专用章  
注: 本次修改仅限三线城市部分

图号 DRAWING NO.	7-AM-010111
日期 DATE	2023/09/10
专业 DISCIPLINE	建筑(B)
图名 DRAWING TITLE	核增建筑面积专篇十一(2栋C座、3栋三十四层避难层平面图)

子项名称 SUB-PROJECT NAME	通用图
项目名称 PROJECT NAME	润雅园
建设单位 CLIENT	深圳市润雅房地产开发有限公司

项目负责人 PROJECT CHIEF	周健
专业负责人 SUPERVISOR	周健
专业审核人 CHECKER	周健
专业审核人 CHECKER	周健
专业审核人 CHECKER	周健
专业审核人 CHECKER	周健

项目设计号 DESIGN NO.	SS23-520906
执行项目经理 PROJECT MANAGER	陈桂林
项目负责人 PROJECT CHIEF	[Signature]

总图 GENERAL PLAN	建筑
结构 STRUCTURE	给排水
暖通 HVAC	暖通
电气 ELECTRICAL	暖通
给排水 PLUMBING	暖通
暖通 HVAC	暖通
电气 ELECTRICAL	暖通
给排水 PLUMBING	暖通
暖通 HVAC	暖通

会签 MULTI-PROFESSIONAL SIGNATURES

深圳市润雅建筑设计咨询有限公司  
Shenzhen Runya Architecture Design Office Ltd.  
资质证书编号: A244075016 (甲级)

设计负责人  
CHIEF ARCHITECT

ZHUBO DESIGN 筑博设计

筑博设计股份有限公司  
ZHUBO DESIGN CO., LTD.

深圳市润雅建筑设计咨询有限公司  
Shenzhen Runya Architecture Design Office Ltd.  
资质证书编号: A244075016 (甲级)